

12

11

10

9

8

7

6


5

4


3

2

1

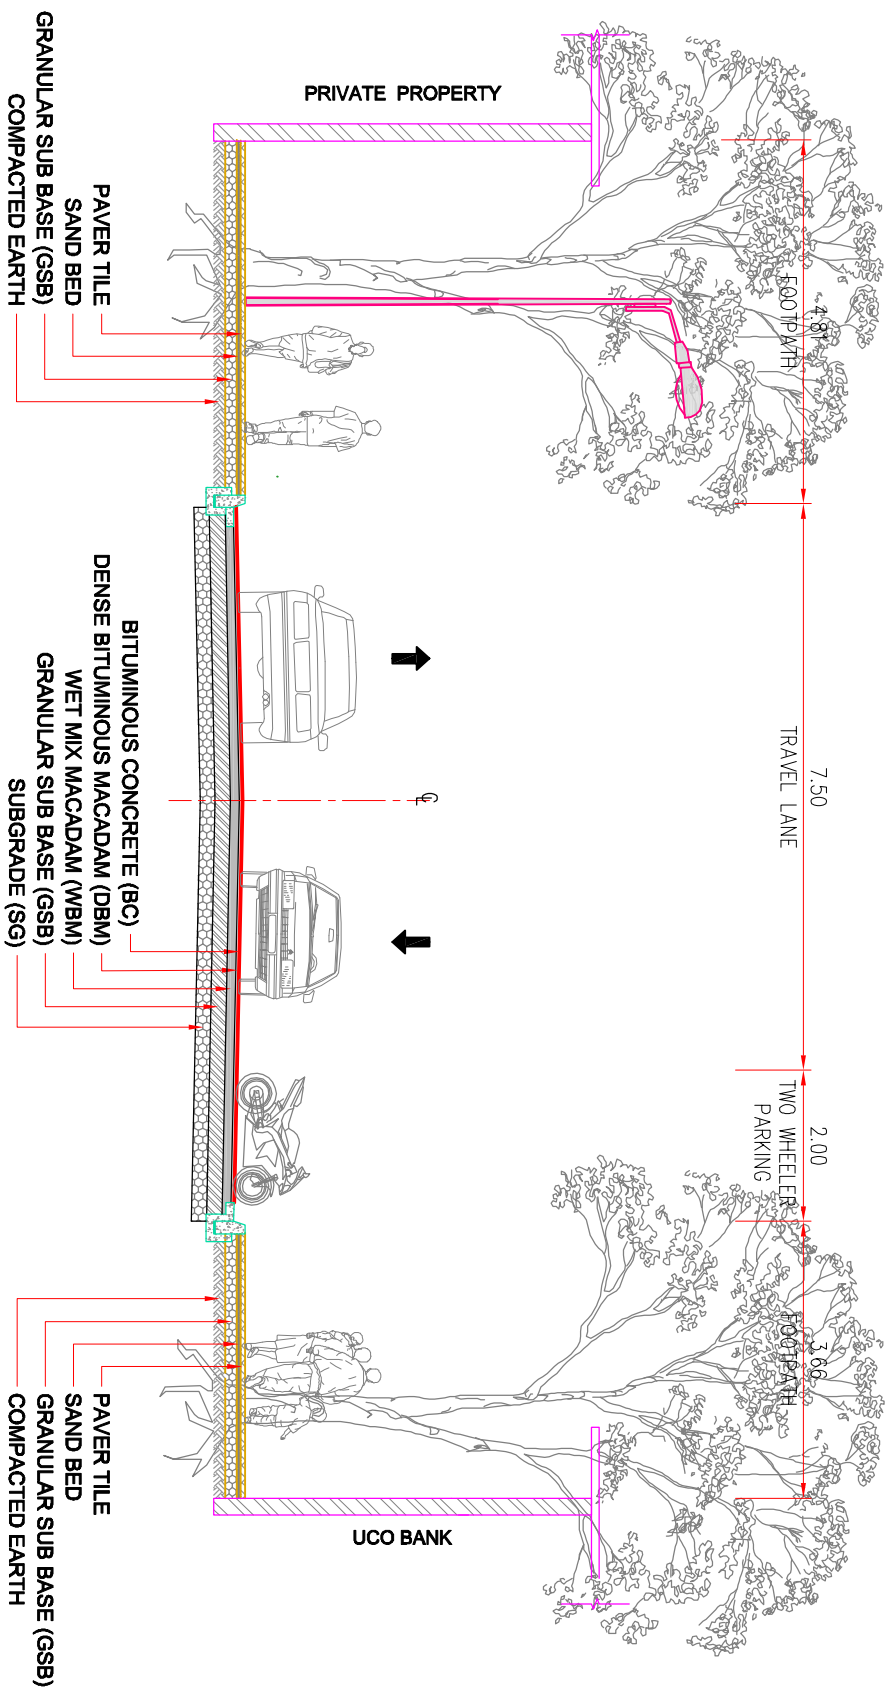

SECTION G-G

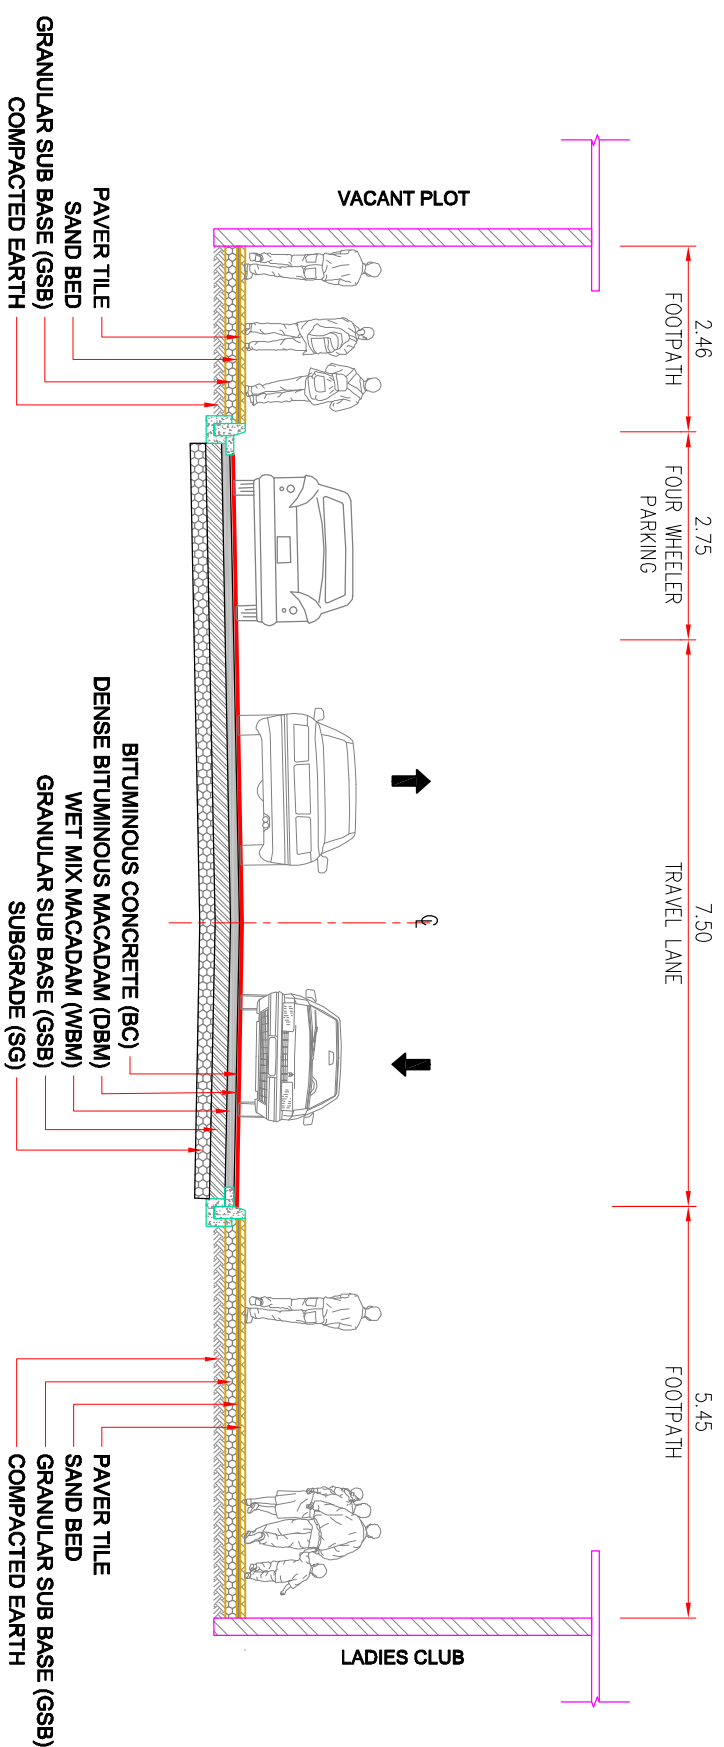

SECTION H - H

THIS DRAWING IS THE PROPERTY OF DULT AND SHALL NOT BE COPIED OR USED WITHOUT WRITTEN PERMISSION. PROVIDING QUALITY CONTROL AND QUALITY ASSURANCE, WHICH INCLUDES QUALITY OF MATERIALS USED AND WORKMANSHIP PROVIDED ALONG WITH SUPERVISION SHALL BE THE RESPONSIBILITY OF THE CONTRACTOR AND THE PROFESSIONALS INVOLVED FOR SUPERVISION OF CONSTRUCTION WORK BEFORE, DURING AND AFTER EXECUTION OF SUCH CONSTRUCTION WORK.

PURPOSE OF ISSUE: **FOR APPROVAL**

- NOTES:**
1. ALL DIMENSION ARE IN METRES UNLESS MENTIONED OTHERWISE.
 2. DIMENSION ARE NOT TO BE SCALED, ONLY WRITTEN DIMENSION SHALL BE FOLLOWED.

- REFERENCE DRAWING:**
1. GENERAL ROAD PLAN : DULT/BM/MP/MAP/GAD/001
 2. TYPICAL LANE MARKING AND BOLLARD DETAILS : DULT/BM/MP/MAP/TP/001
 3. TYPICAL DETAILS OF TREE PIT : DULT/BM/MP/MAP/TP/002

THIS DOCUMENT HAS BEEN PREPARED PURSUANT TO AND SUBJECT TO THE TERMS OF DULT BY ITS CLIENT. DULT ACCEPTS NO LIABILITY FOR ANY USE OF THIS DOCUMENT OTHER THAN BY ITS ORIGINAL CLIENT OR FOLLOWING DULT EXPRESS AGREEMENT TO SUCH USE OR ONLY FOR THE PURPOSES FOR WHICH IT WAS PREPARED AND PROVIDED.

CLIENT: **BRUHAT BANGALORE MAHANAGARA PALIKE**

AUTHORITY:
Directorate of Urban Land Transport
 Urban Development Department (UDD)
 Government of Karnataka
 BMTC, TTMC, 'B' Block, 4th Floor,
 Shantinagar, K H Road, Bengaluru - 560027
 Tel: 080-22226627, Fax: 080-22226630
 Email: dulbangalore@gmail.com
 www.urbantransport.kar.nic.in

PROJECT TITLE:
MALLESHWARAM ACCESSIBILITY PLAN

DRAWING TITLE:
TYPICAL CROSS SECTION

SCALE:
SHEET A3

N.T.S

REVISION DETAILS		BY	DATE	SUFFIX
	CHECK			

DRAWING NUMBER:		REVISION:		SHEET NUMBER	
DULT/BM/MP/MAP/CS/004		R0		SHT NO 04 OF 04	
DRAWN	SIGN.	DATE	CHECKED	SIGN.	DATE
DESIGNED	SIGN.	DATE	APPROVED	SIGN.	DATE