




LANE MARKING DETAILS

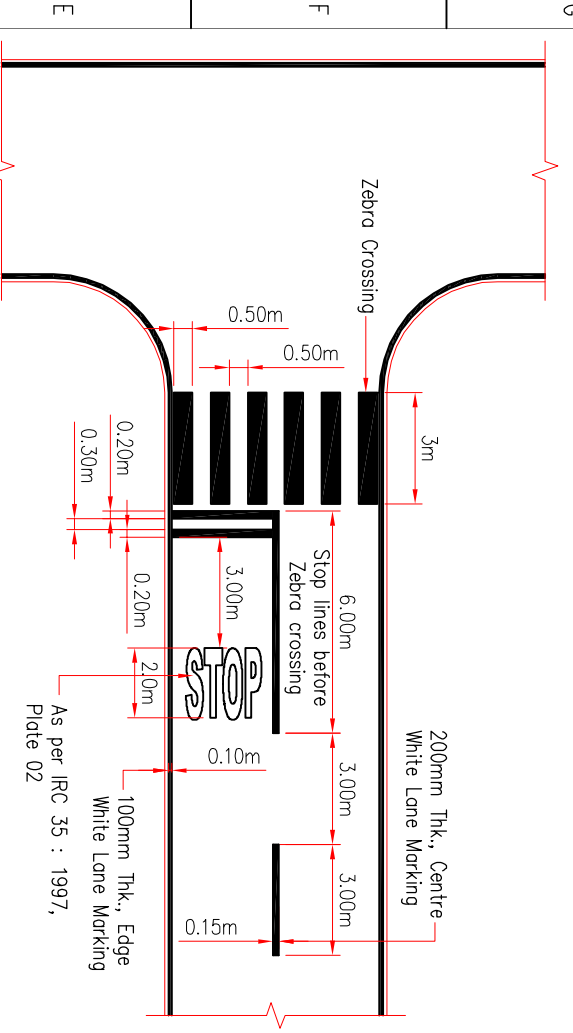


ZEBRA CROSSING & STOP LINE MARKING

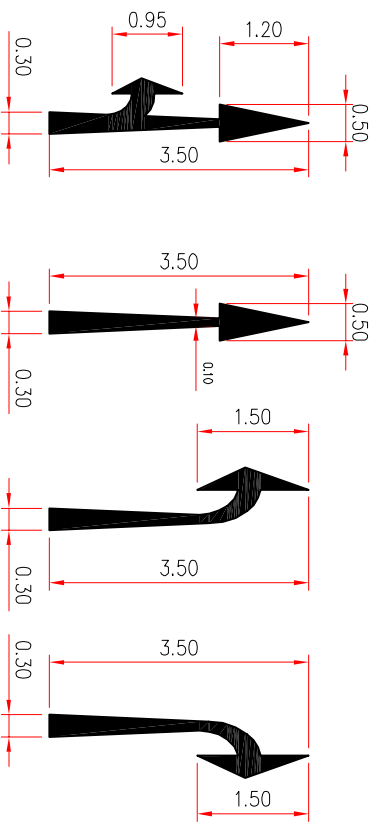


DIRECTIONAL ARROW

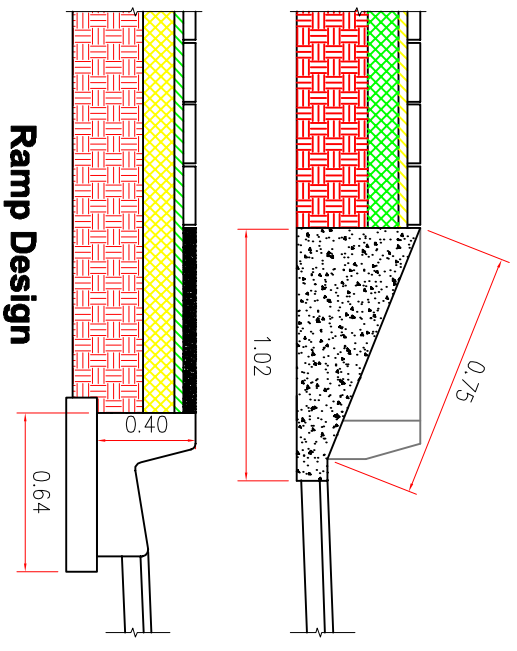


Ramp Design

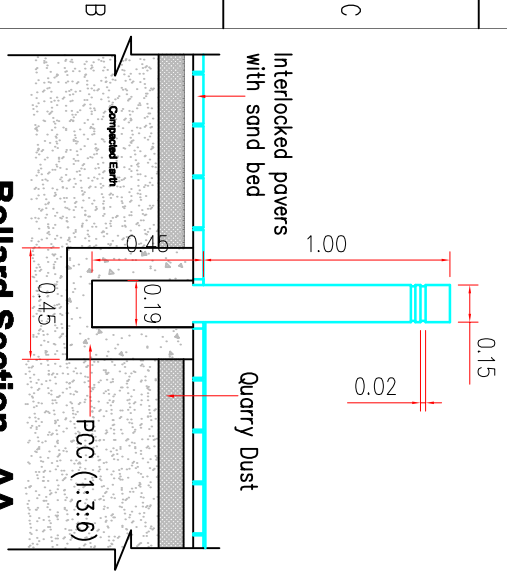


Bollard Section - AA

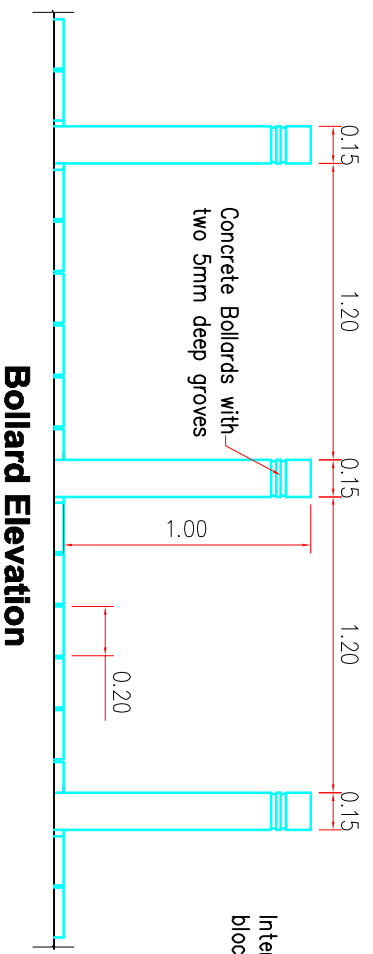

Bollard Elevation

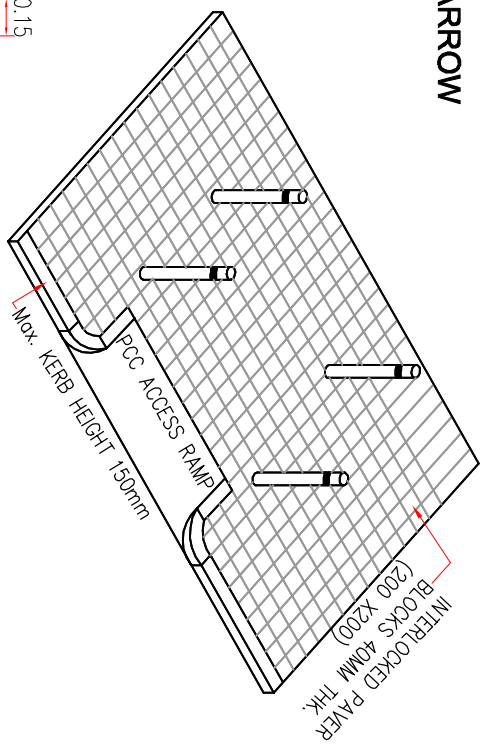

Bollard Plan

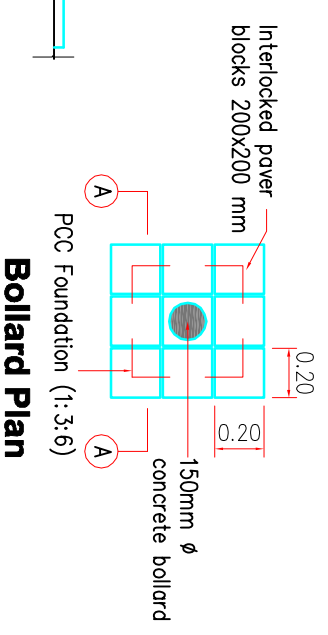

PCC Access Ramp

THIS DRAWING IS THE PROPERTY OF DULT AND SHALL NOT BE COPIED OR USED WITHOUT WRITTEN PERMISSION. PROVIDING QUALITY CONTROL AND QUALITY ASSURANCE, WHICH INCLUDES QUALITY OF MATERIALS USED AND WORKMANSHIP PROVIDED ALONG WITH SUPERVISION SHALL BE THE RESPONSIBILITY OF THE CONTRACTOR AND THE PROFESSIONALS INVOLVED FOR SUPERVISION OF CONSTRUCTION WORK BEFORE, DURING AND AFTER EXECUTION OF SUCH CONSTRUCTION WORK.

PURPOSE OF ISSUE: **FOR APPROVAL**

- NOTES:**
1. ALL DIMENSION ARE IN METRES UNLESS MENTIONED OTHERWISE.
 2. DIMENSION ARE NOT TO BE SCALED, ONLY WRITTEN DIMENSION SHALL BE FOLLOWED.

- REFERENCE DRAWING:**
1. GENERAL ROAD PLAN : DULTBMP/MAP/GAD/001
 2. TYPICAL DETAILS OF TREE PIT : DULTBMP/MAP/TP/002
 3. TYPICAL CROSS SECTIONS : DULTBMP/MAP/TP/001 TO 004

THIS DOCUMENT HAS BEEN PREPARED PURSUANT TO AND SUBJECT TO THE TERMS OF DULT BY ITS CLIENT. DULT ACCEPTS NO LIABILITY FOR ANY USE OF THIS DOCUMENT OTHER THAN BY ITS ORIGINAL CLIENT OR FOLLOWING DULT EXPRESS AGREEMENT TO SUCH USE OR ONLY FOR THE PURPOSES FOR WHICH IT WAS PREPARED AND PROVIDED.

CLIENT: **BRUHAT BANGALORE MAHANAGARA PALIKE**

<p>Directorate of Urban Land Transport Urban Development Department (UDD) Government of Karnataka BMT/C, TT/MC, B, Block, 4th Floor, Shantinagar, K H Road, Bengaluru - 560027 Tel: 080-22226627, Fax: 080-22226630 Email: duhbangalore@gmail.com www.urbantransport.kar.nic.in</p>		<p>PROJECT TITLE: MALLESHWARAM ACCESSIBILITY PLAN</p>		<p>DRAWING TITLE: TYPICAL LANE MARKING AND BOLLARD DETAILS</p>		<p>REVISION DETAILS</p> <table border="1"> <thead> <tr> <th>NO.</th> <th>DESCRIPTION</th> <th>DATE</th> <th>BY</th> <th>CHECK</th> <th>SUFFIX</th> </tr> </thead> <tbody> <tr> <td> </td> <td> </td> <td> </td> <td> </td> <td> </td> <td> </td> </tr> </tbody> </table>		NO.	DESCRIPTION	DATE	BY	CHECK	SUFFIX							<p>DRAWING NUMBER: DULTBMP/MAP/TP/001</p>		<p>REVISION: R0</p>		<p>SHEET NUMBER: SHT NO 01 OF 02</p>	
NO.	DESCRIPTION	DATE	BY	CHECK	SUFFIX																				
<p>SCALE: N.T.S</p>		<p>SHEET A3</p>		<p>DESIGNED SIGN: </p>		<p>DATE: </p>		<p>CHECKED SIGN: </p>		<p>DATE: </p>															
<p>DATE: </p>		<p>APPROVED SIGN: </p>		<p>DATE: </p>		<p> </p>		<p> </p>		<p> </p>															